


# LANDFILL GAS WELL (6") WITH DUAL EXTRACTION SYSTEM (AP4+, ORP315, GWC6384, 40397)

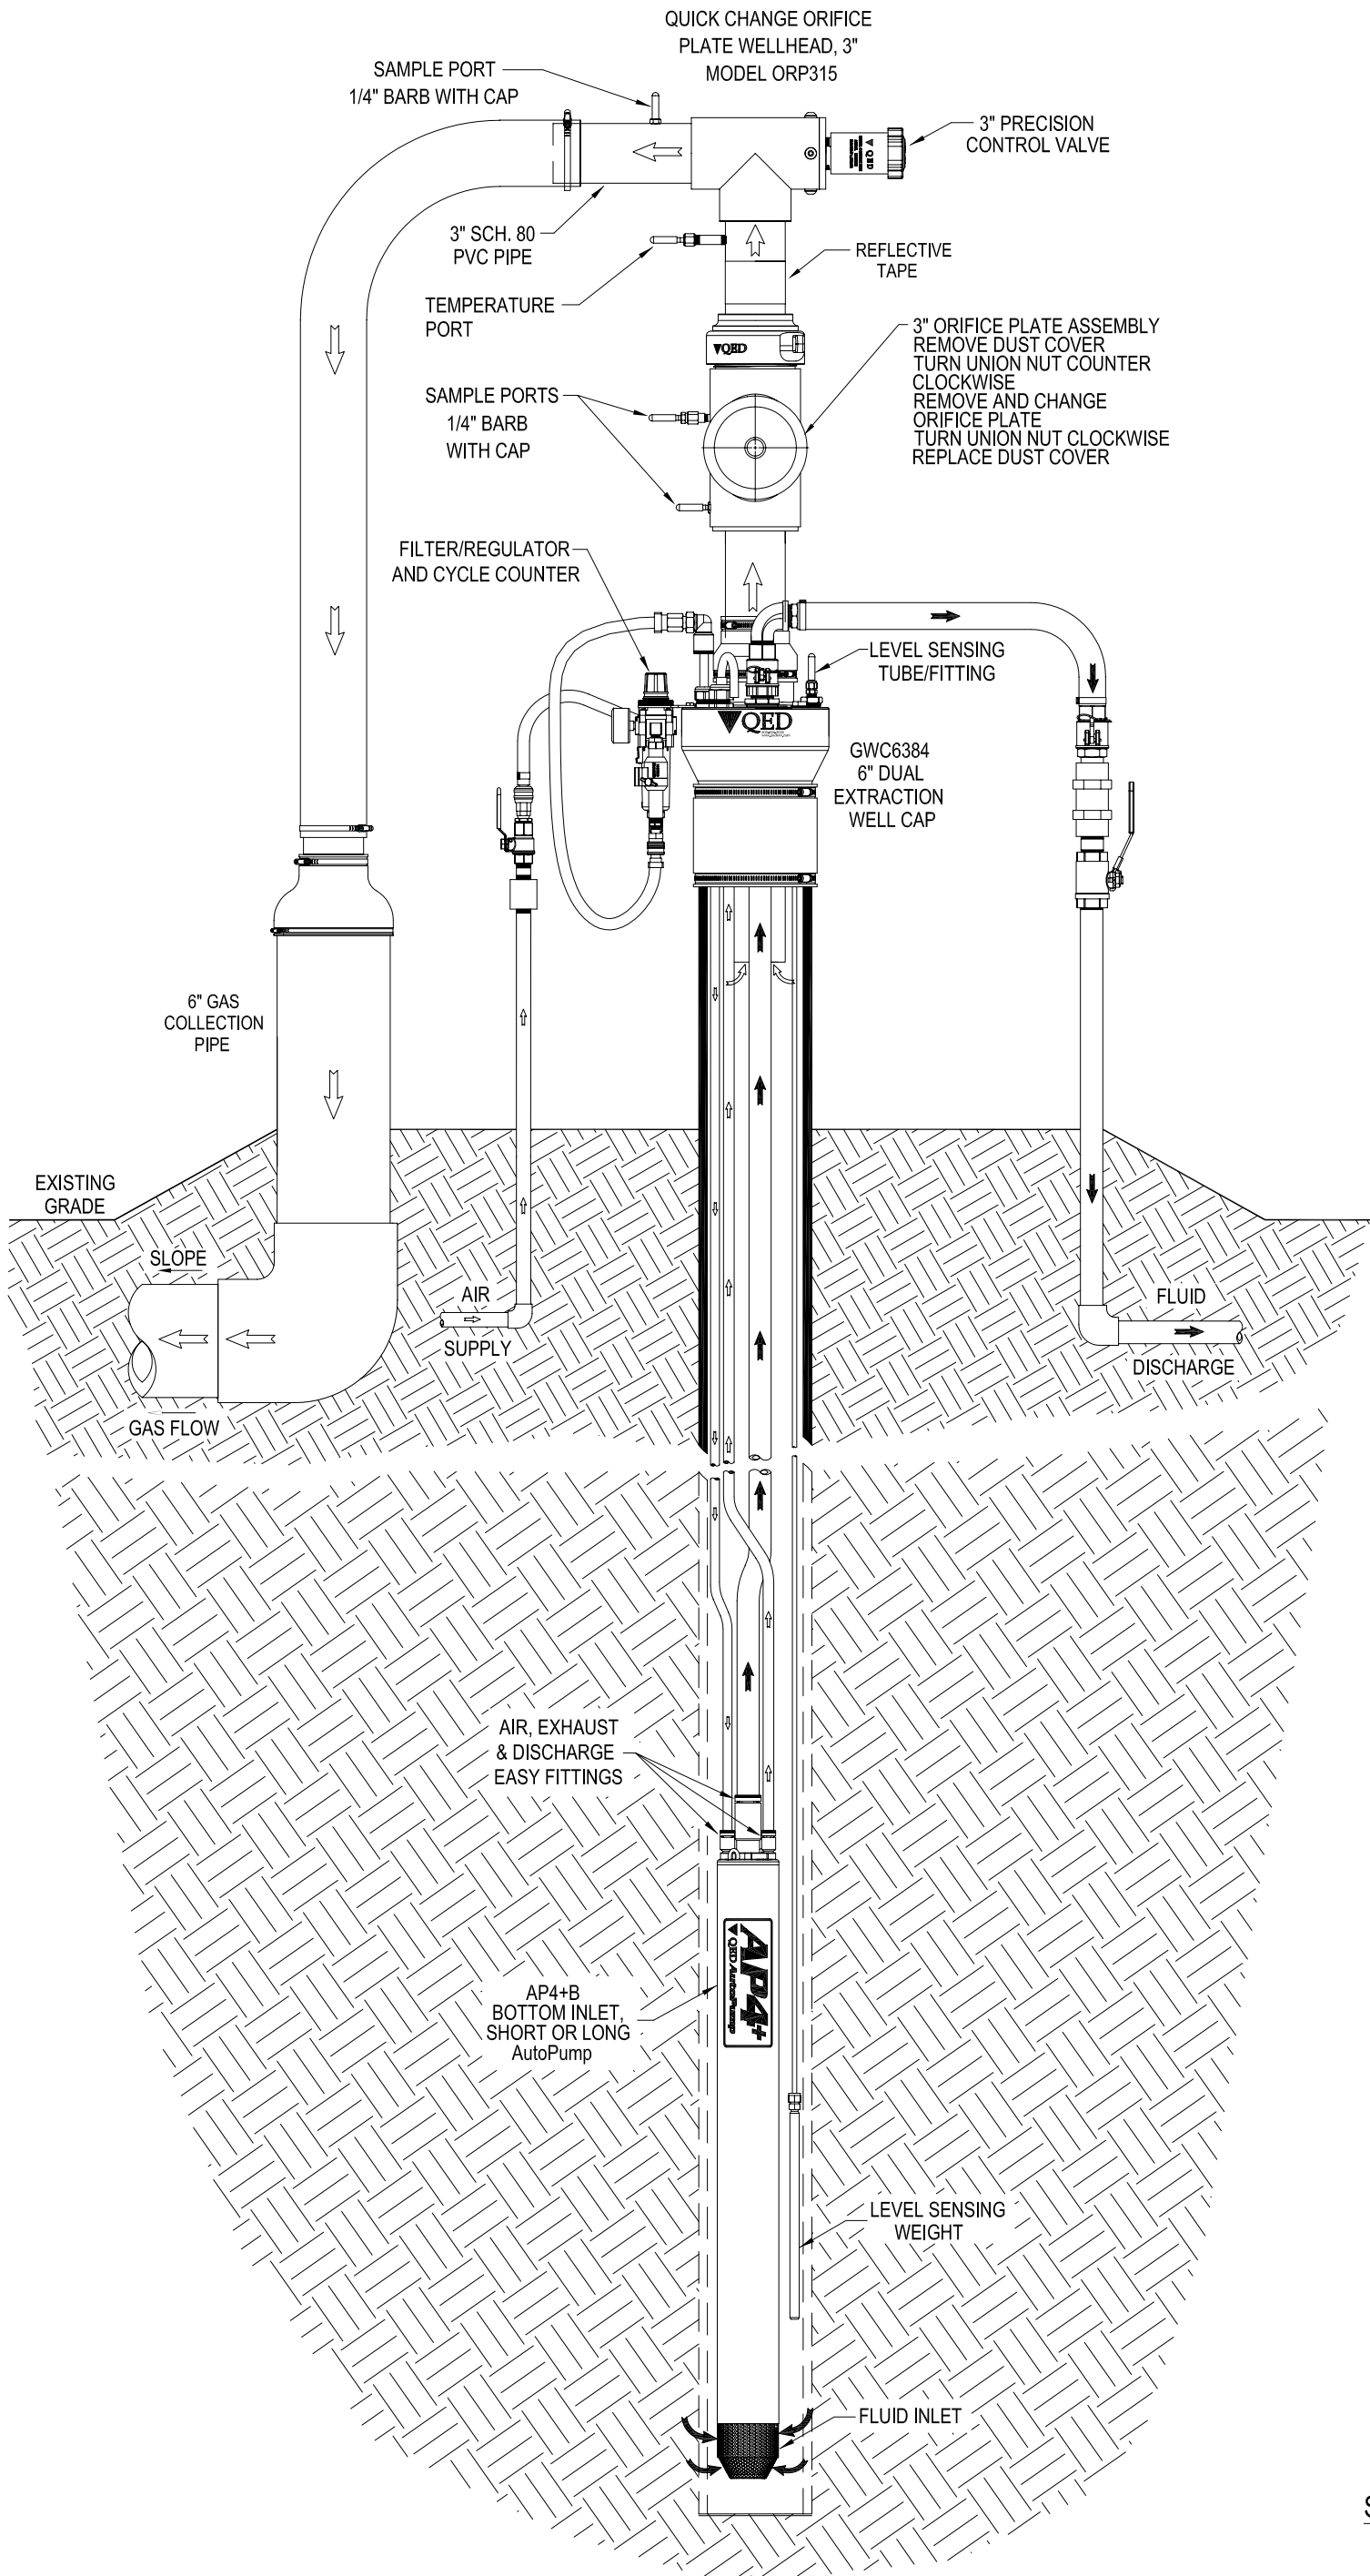

SCALE 1 = 10



734-995-2547 -US HEADQUARTERS  
734-995-1170 -FAX  
800-624-2026 -NORTH AMERICA TOLL FREE  
www.QEDENV.COM -WEB PAGE

TOLERANCES UNLESS OTHERWISE SPECIFIED ANGULAR : .5" FRAC : .XXX : .005 .XX : .01    .XXXX : .0005	APPROVALS DRAWN TONY RAMIREZ DESIGNER LN/BRP CHECKED LN/BRP APPROVED LN/BRP	DATE 7-30-12 7-30-12 7-30-12 7-30-12	TITLE 6" DUAL EXTRACTION SYSTEM DWG No. 602467 SCALE 1 = 10
		REV 02 SHT 1 OF 1	