


LANDFILL GAS WELL (8") WITH DUAL EXTRACTION SYSTEM (AP4+, ORP315, GWC8384, EASY LEVEL)

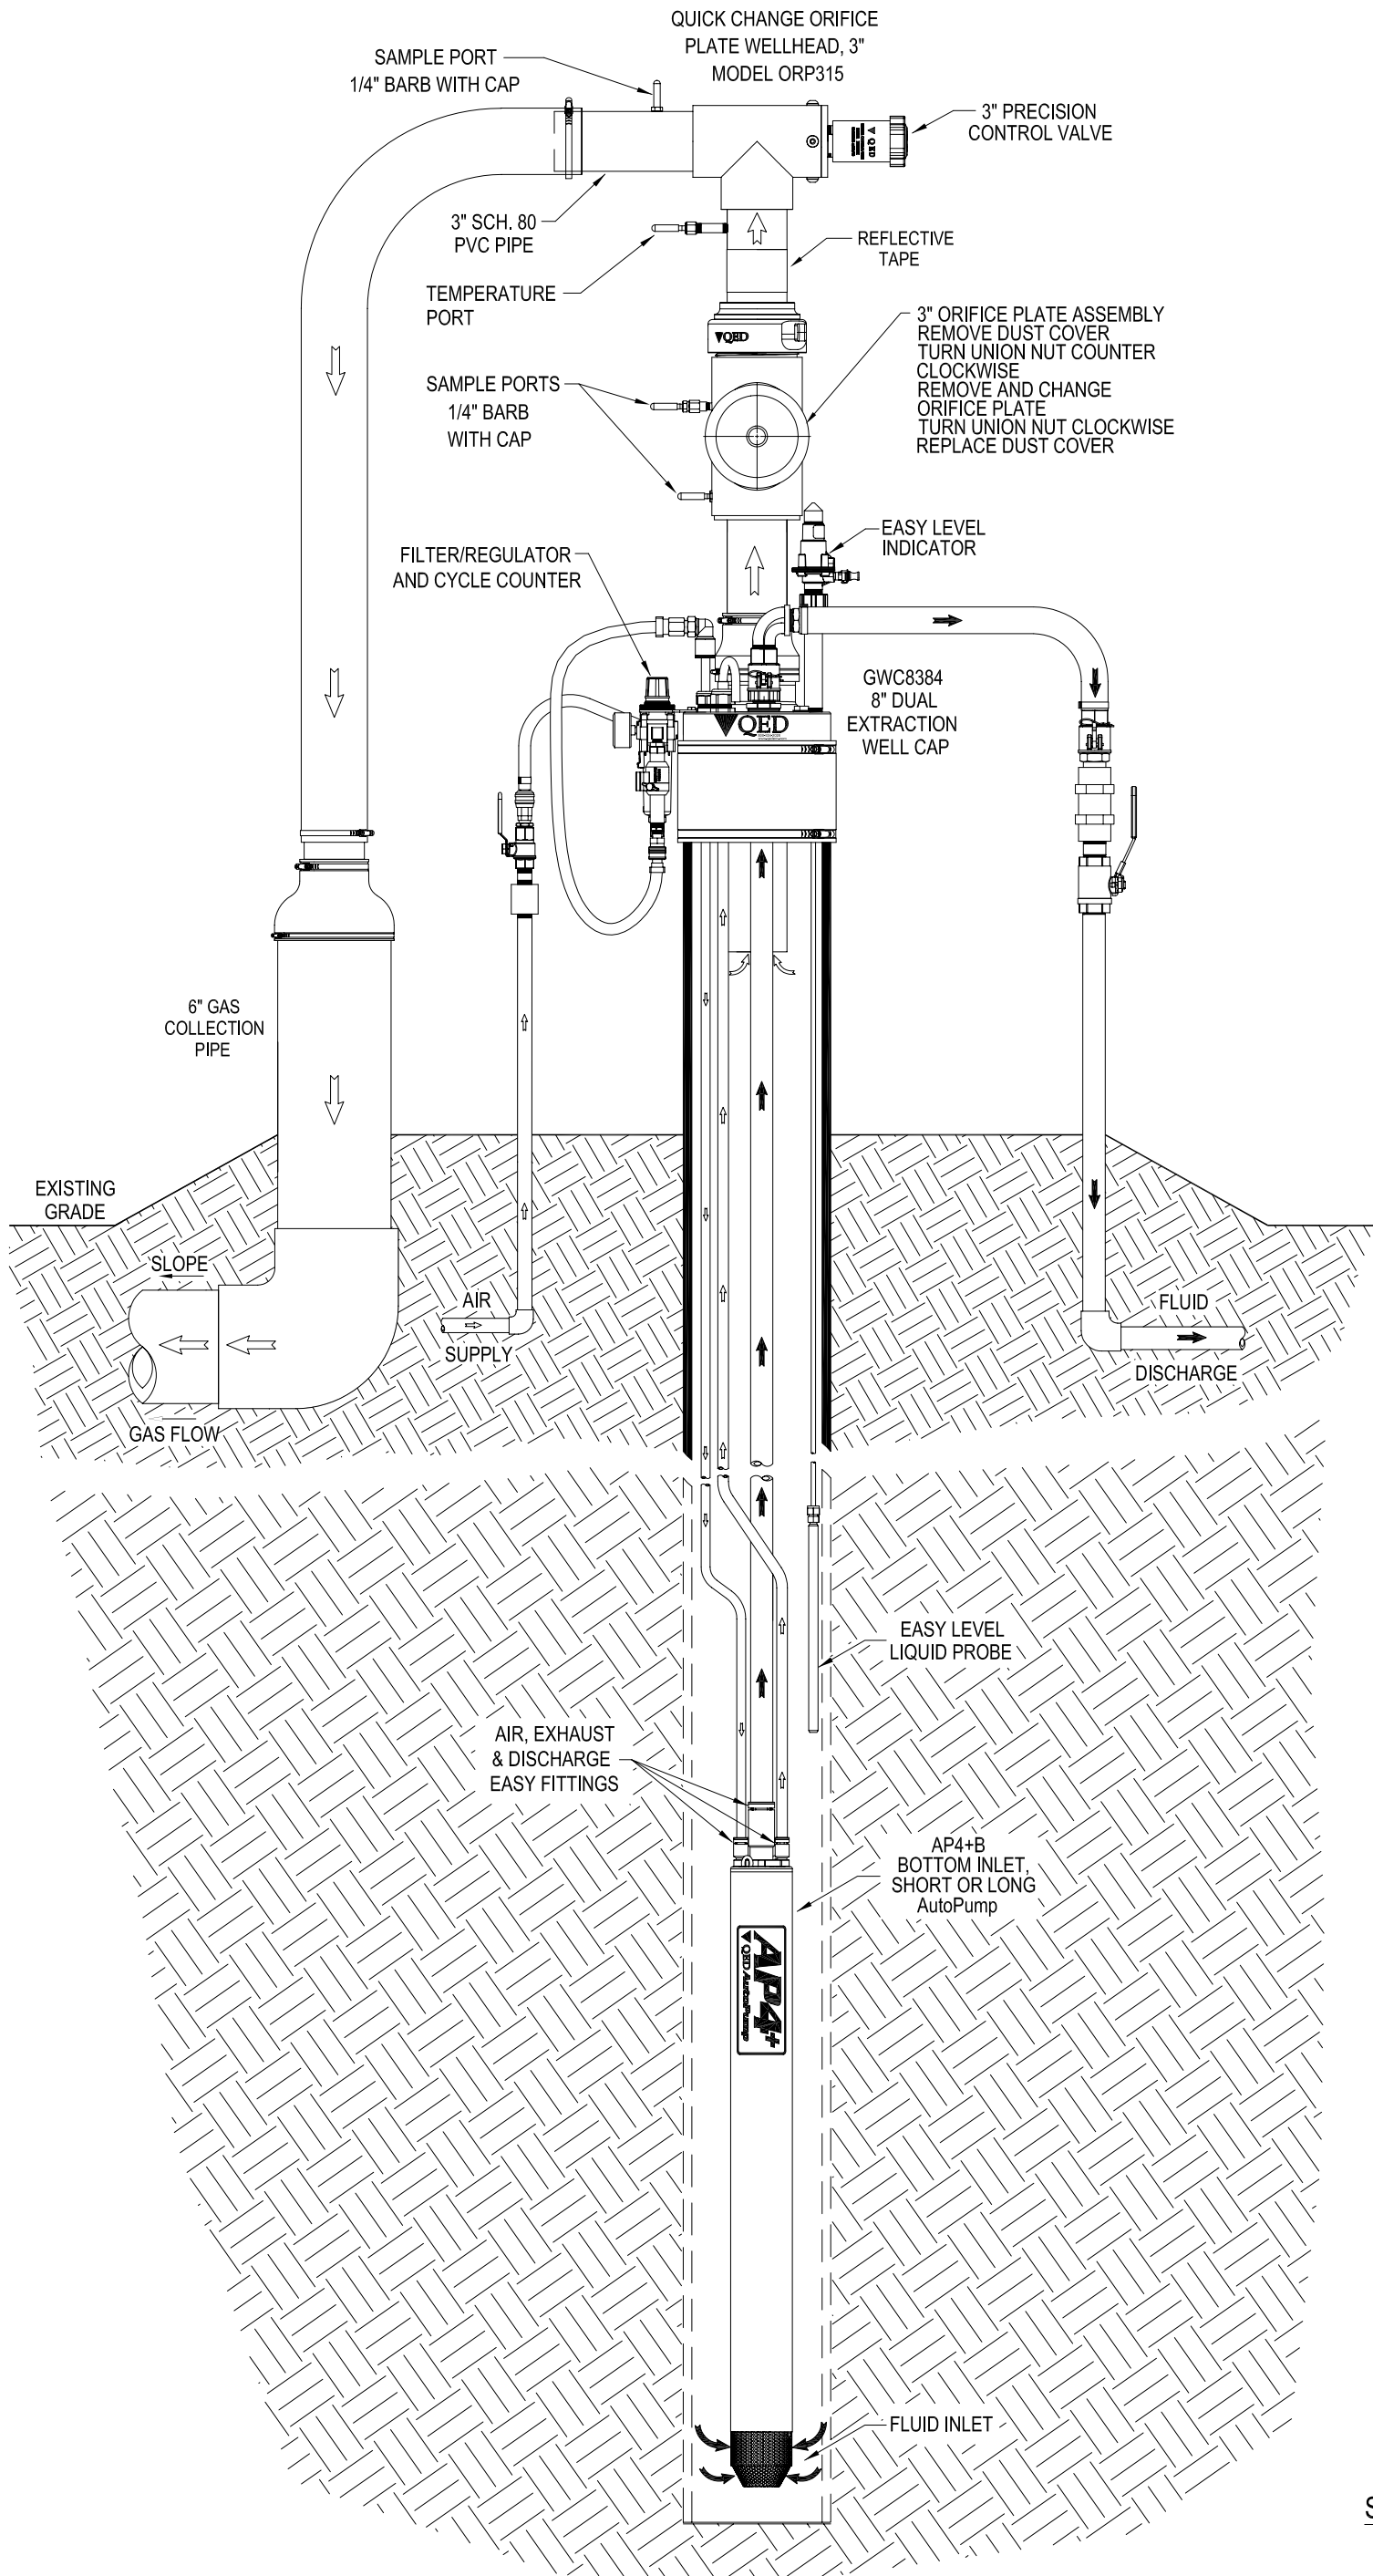

SCALE 1 = 10



734-995-2547 -US HEADQUARTERS
734-995-1170 -FAX
800-624-2026 -NORTH AMERICA TOLL FREE
www.QEDENV.COM -WEB PAGE

TOLERANCES UNLESS OTHERWISE SPECIFIED		APPROVALS	DATE	TITLE
FRAC : .XXX : .005	ANGULAR : .5°	DRAWN TONY RAMIREZ	07-30-12	8" DUAL EXTRACTION SYSTEM
.XX : .01	.XXXX : .0005	DESIGNER LN/BRP	07-30-12	DWG No. 602468
MATERIAL	CHECKED LN/BRP	APPROVED LN/BRP	07-30-12	REV 02
FINISH	APPROVED LN/BRP		07-30-12	SHT 1 OF 1
SCALE 1 = 10				