


LANDFILL GAS WELL (8") WITH DUAL EXTRACTION SYSTEM (AP4+, ORP315, GWC8384, 40397)

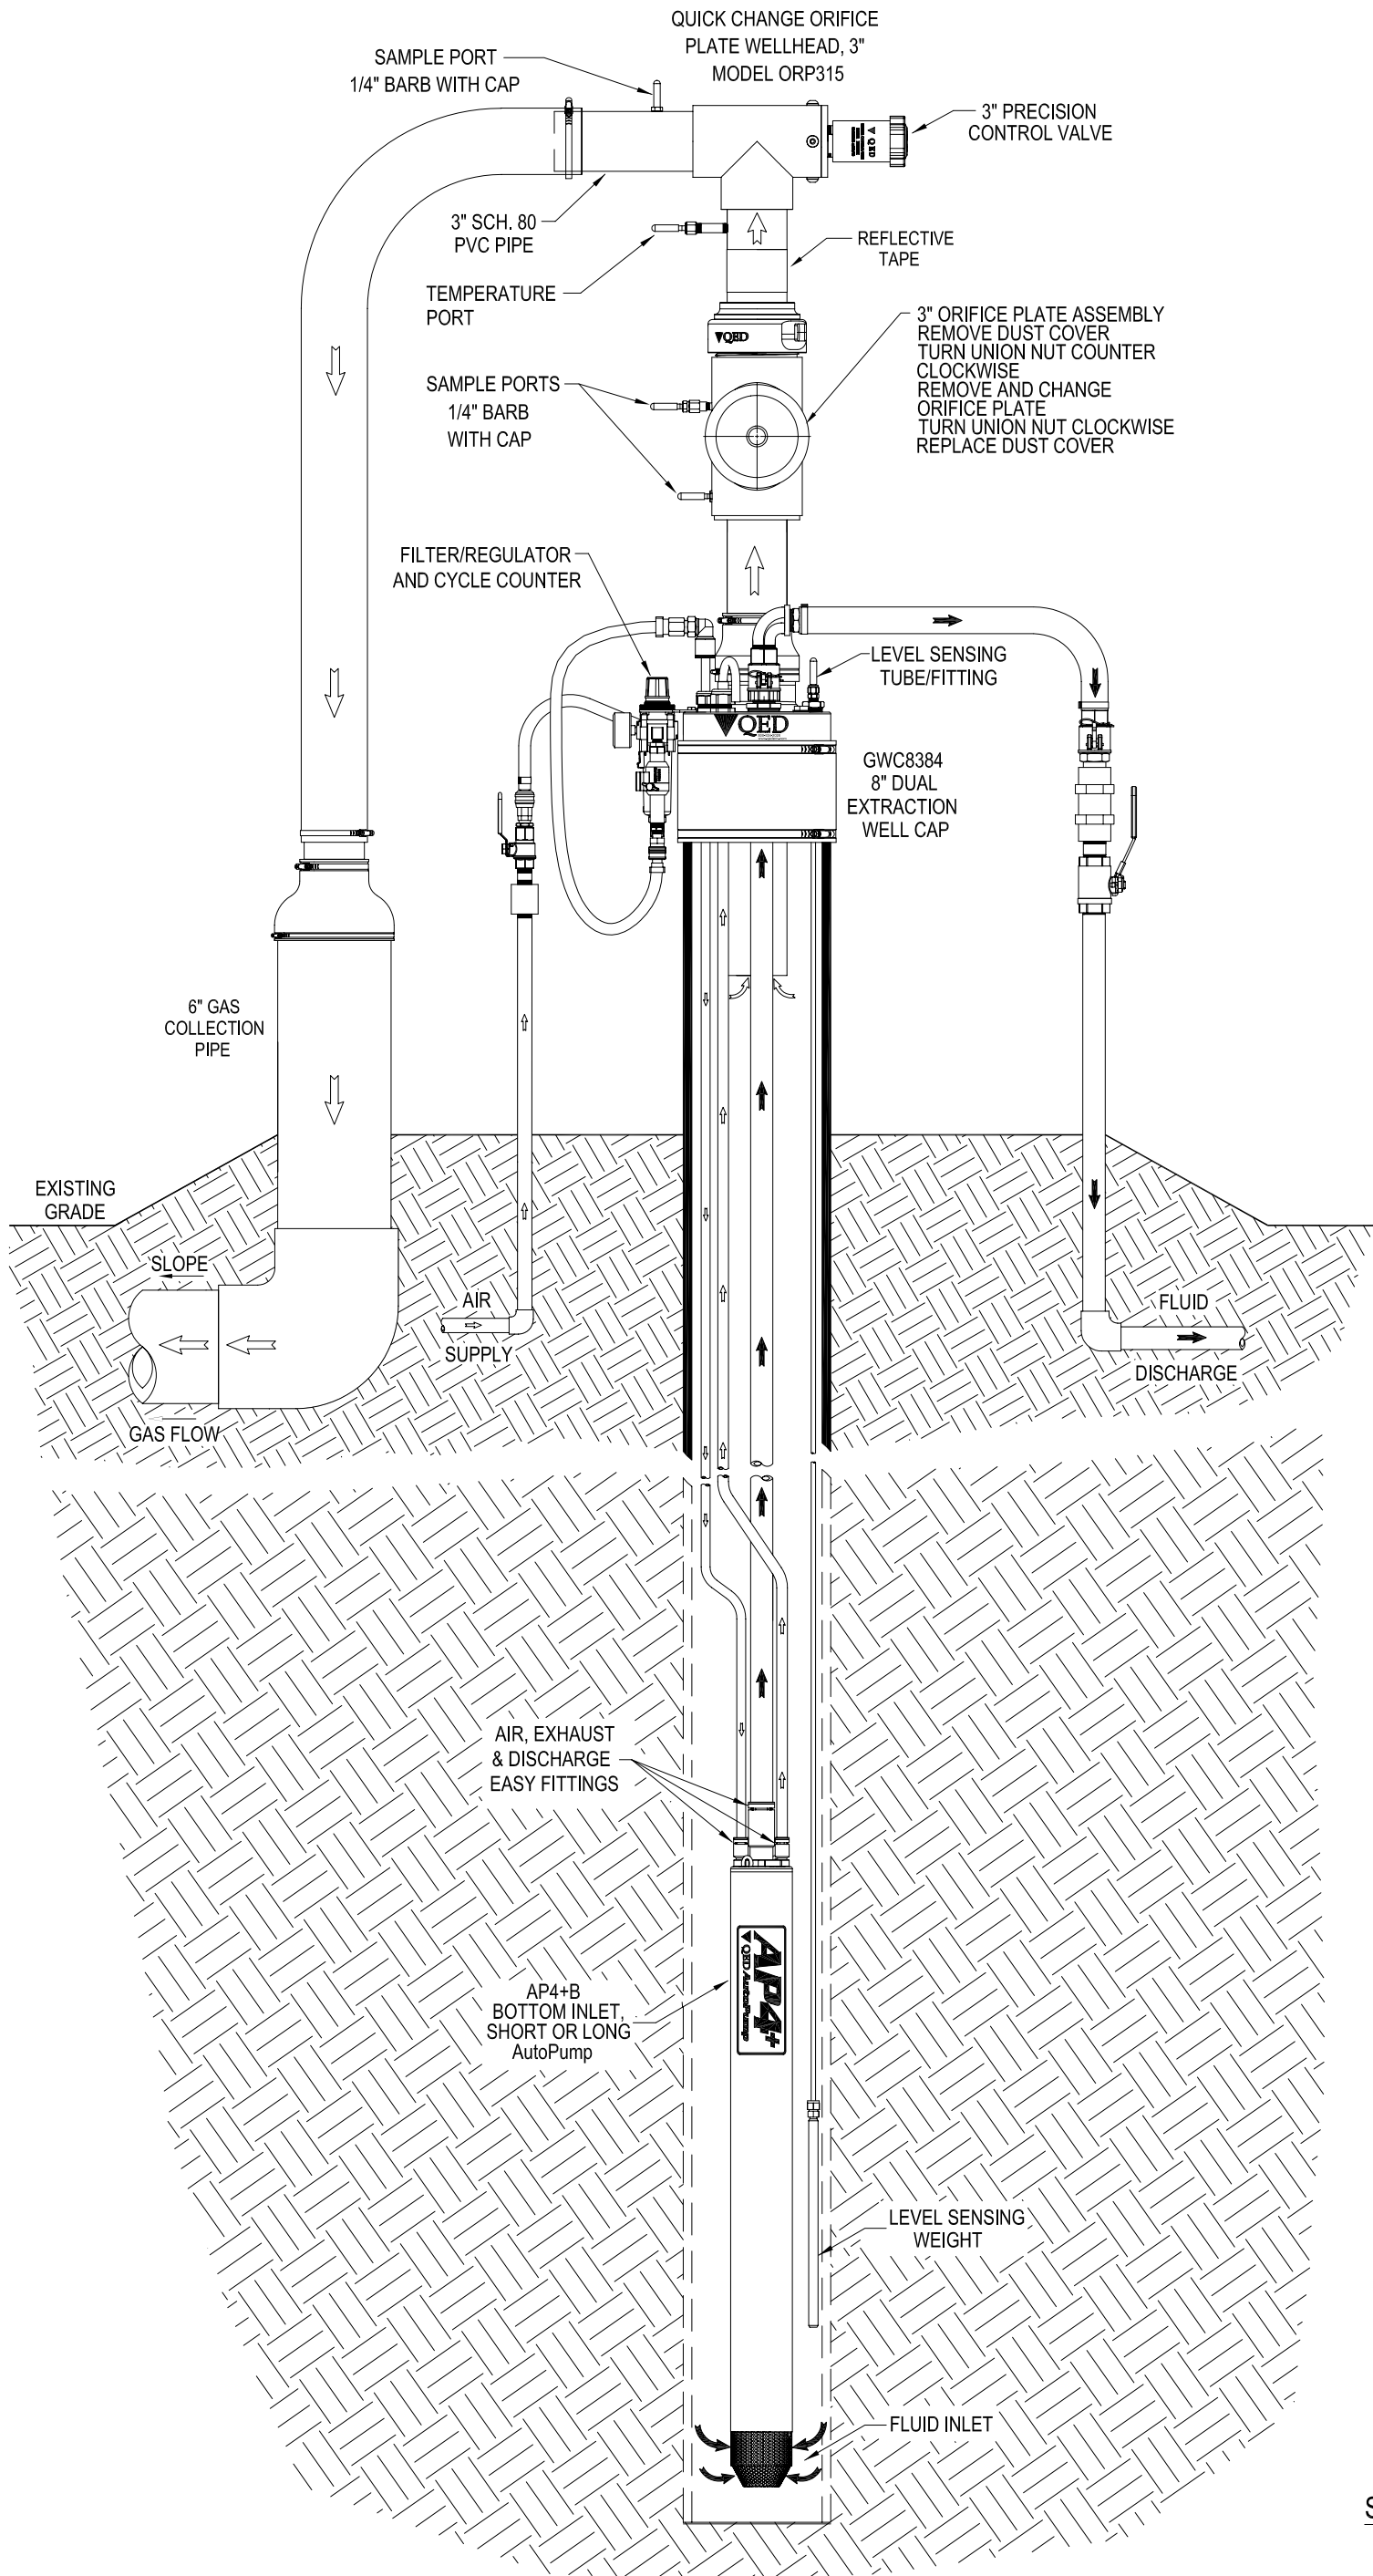

SCALE 1 = 10



734-995-2547 -US HEADQUARTERS
 734-995-1170 -FAX
 800-624-2026 -NORTH AMERICA TOLL FREE
 www.QEDENV.COM -WEB PAGE

TOLERANCES UNLESS OTHERWISE SPECIFIED	APPROVALS	DATE	TITLE
ANGULAR : .5°	DRAWN TONY RAMIREZ	7-30-12	8" DUAL EXTRACTION SYSTEM
FRAC : .XXX : .005 .XX : .01 : .0005	DESIGNER LN/BRP	7-30-12	DWG No. 602469
MATERIAL	CHECKED LN/BRP	7-30-12	REV 02
FINISH	APPROVED LN/BRP	7-30-12	SCALE 1 = 10
			SHT 1 OF 1