


# LANDFILL GAS WELL (6") WITH DUAL EXTRACTION SYSTEM (AP4+, ORP315, GWC6384, 40397)

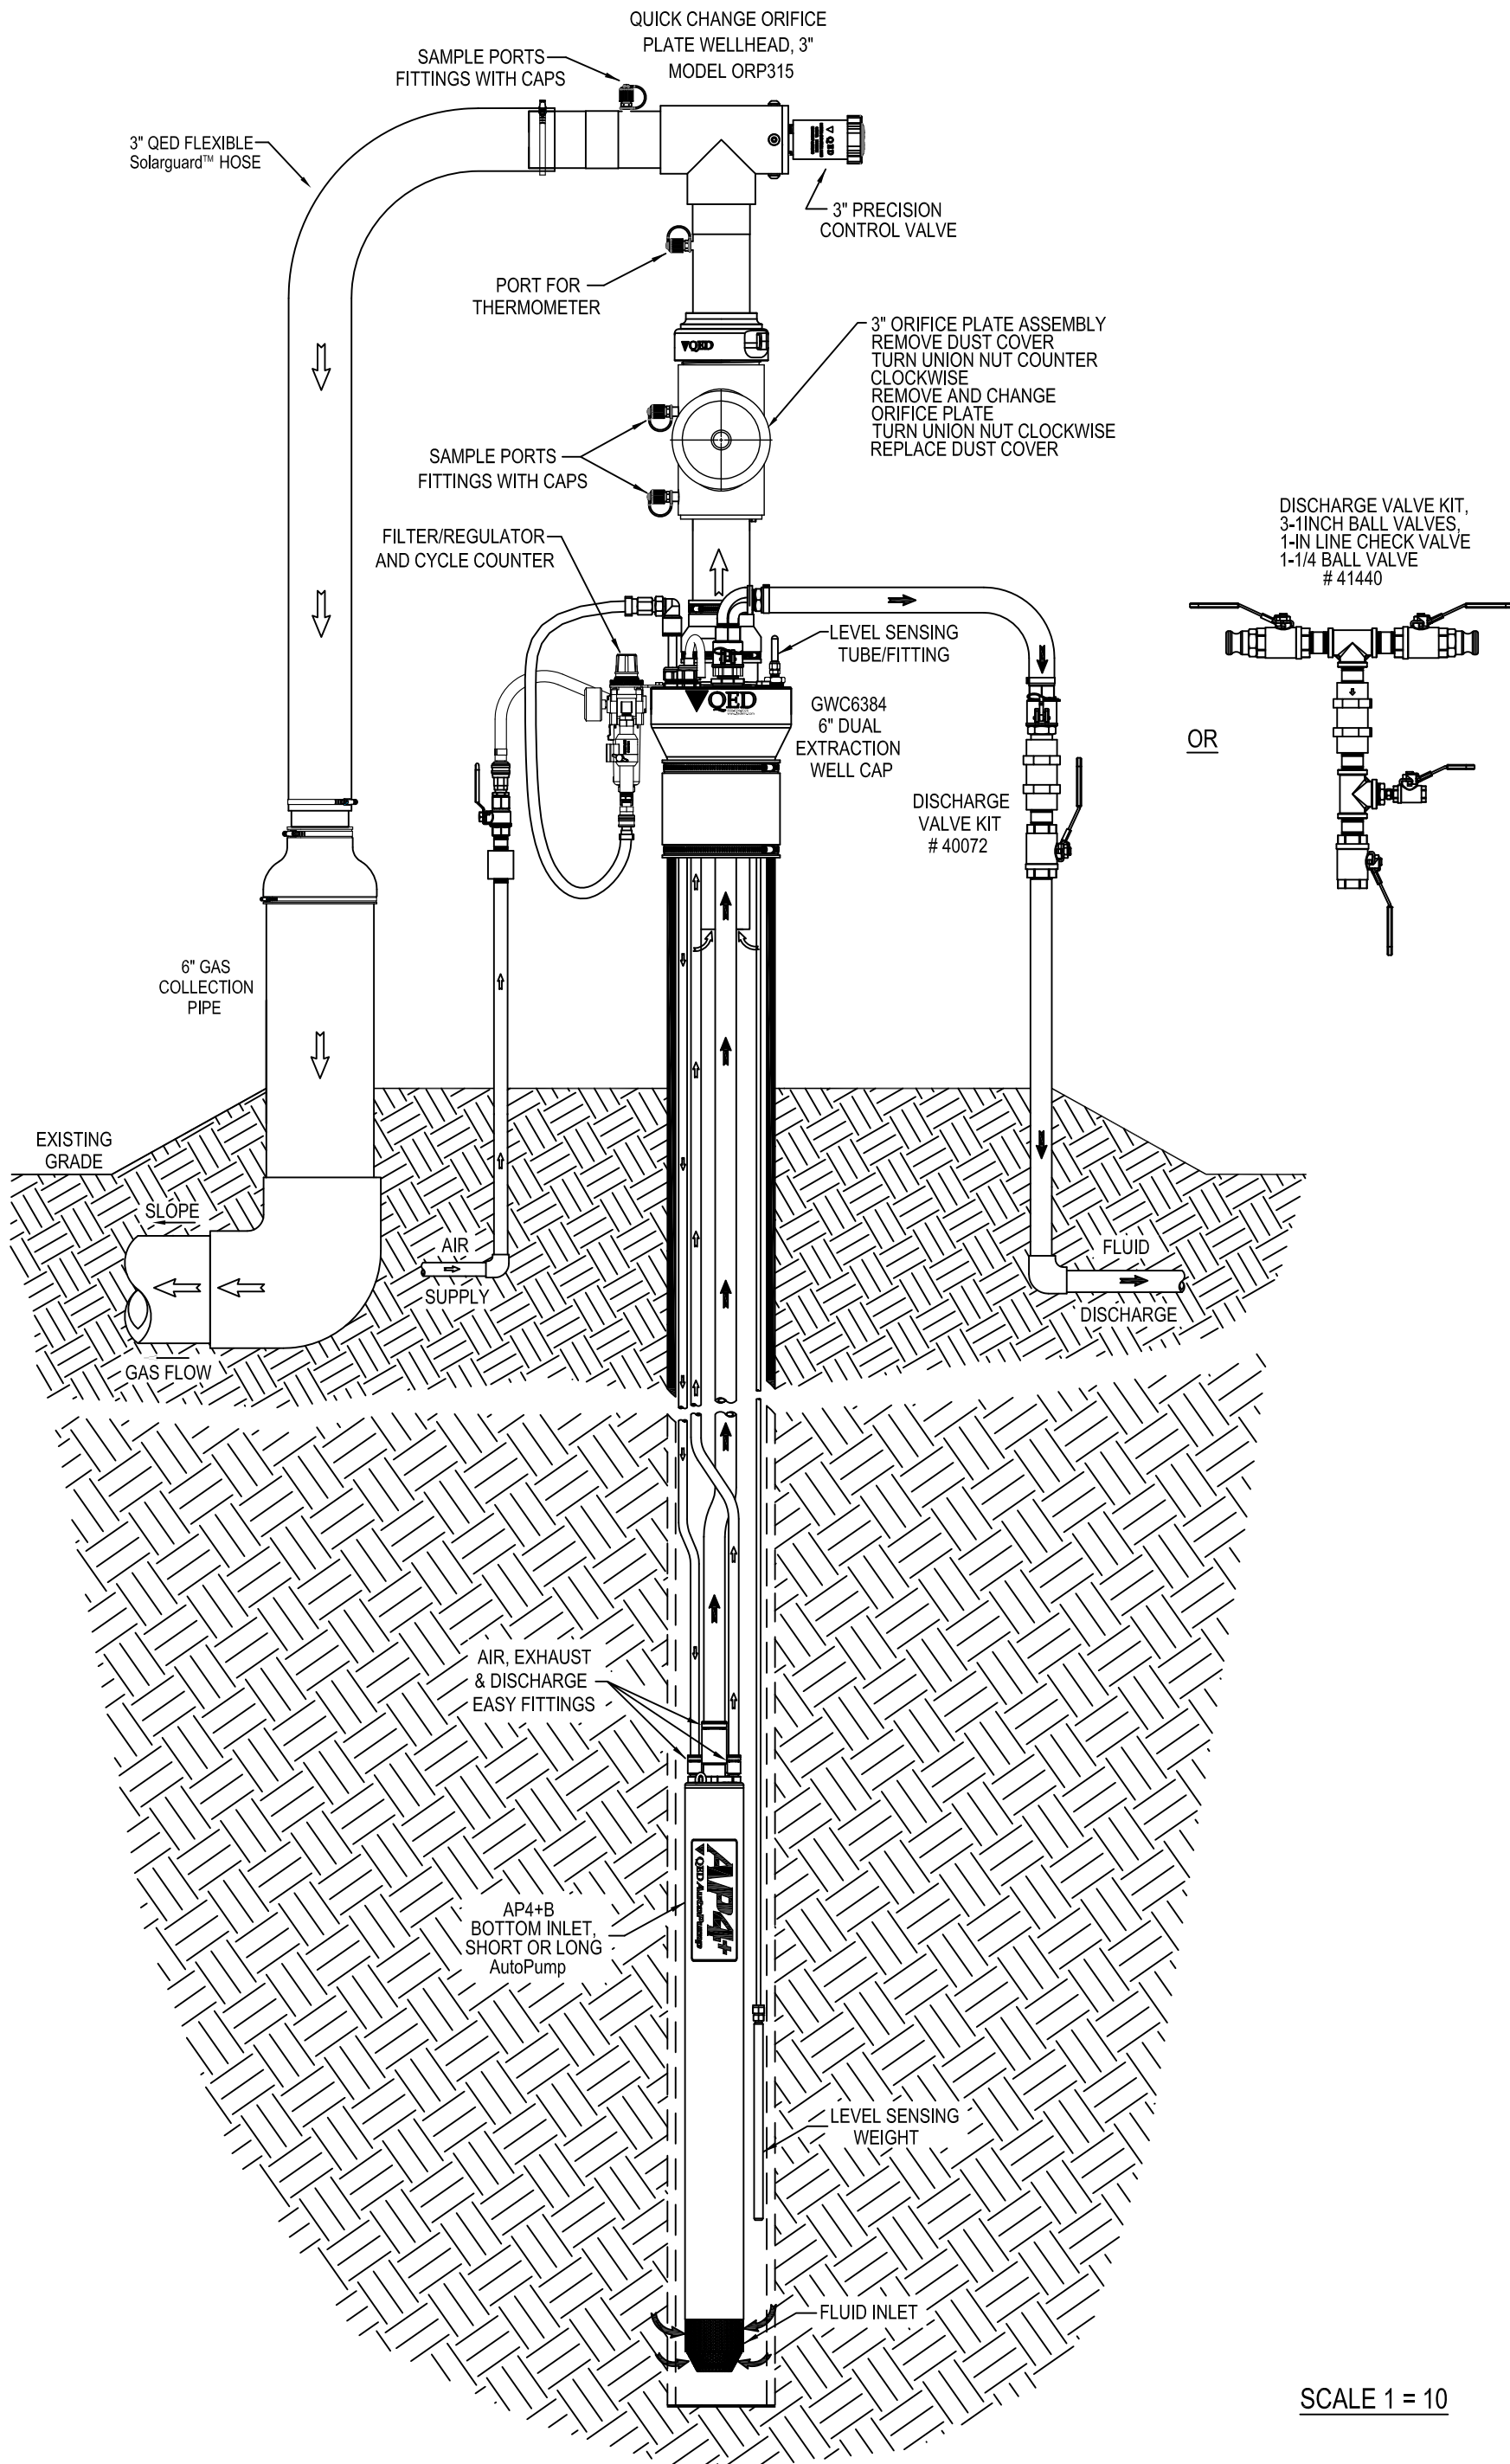

SCALE 1 = 10



734-995-2547 -US HEADQUARTERS  
 734-995-1170 -FAX  
 800-624-2026 -NORTH AMERICA TOLL FREE  
 www.QEDENV.COM -WEB PAGE

TOLERANCES UNLESS OTHERWISE SPECIFIED	APPROVALS	DATE
ANGULAR : .5°	DRAWN TONY RAMIREZ	7-30-12
FRAC : .XXX : .005	DESIGNER LN/BRP	7-30-12
.XX : .01	CHECKED LN/BRP	7-30-12
MATERIAL	APPROVED LN/BRP	7-30-12
FINISH		

TITLE 6" DUAL EXTRACTION SYSTEM	
DWG No. 602467	REV A
SCALE 1 = 10	SHT 1 OF 1