


# LANDFILL GAS WELL (8") WITH DUAL EXTRACTION SYSTEM (AP4+, ORP215M, GWC8284, 40397)

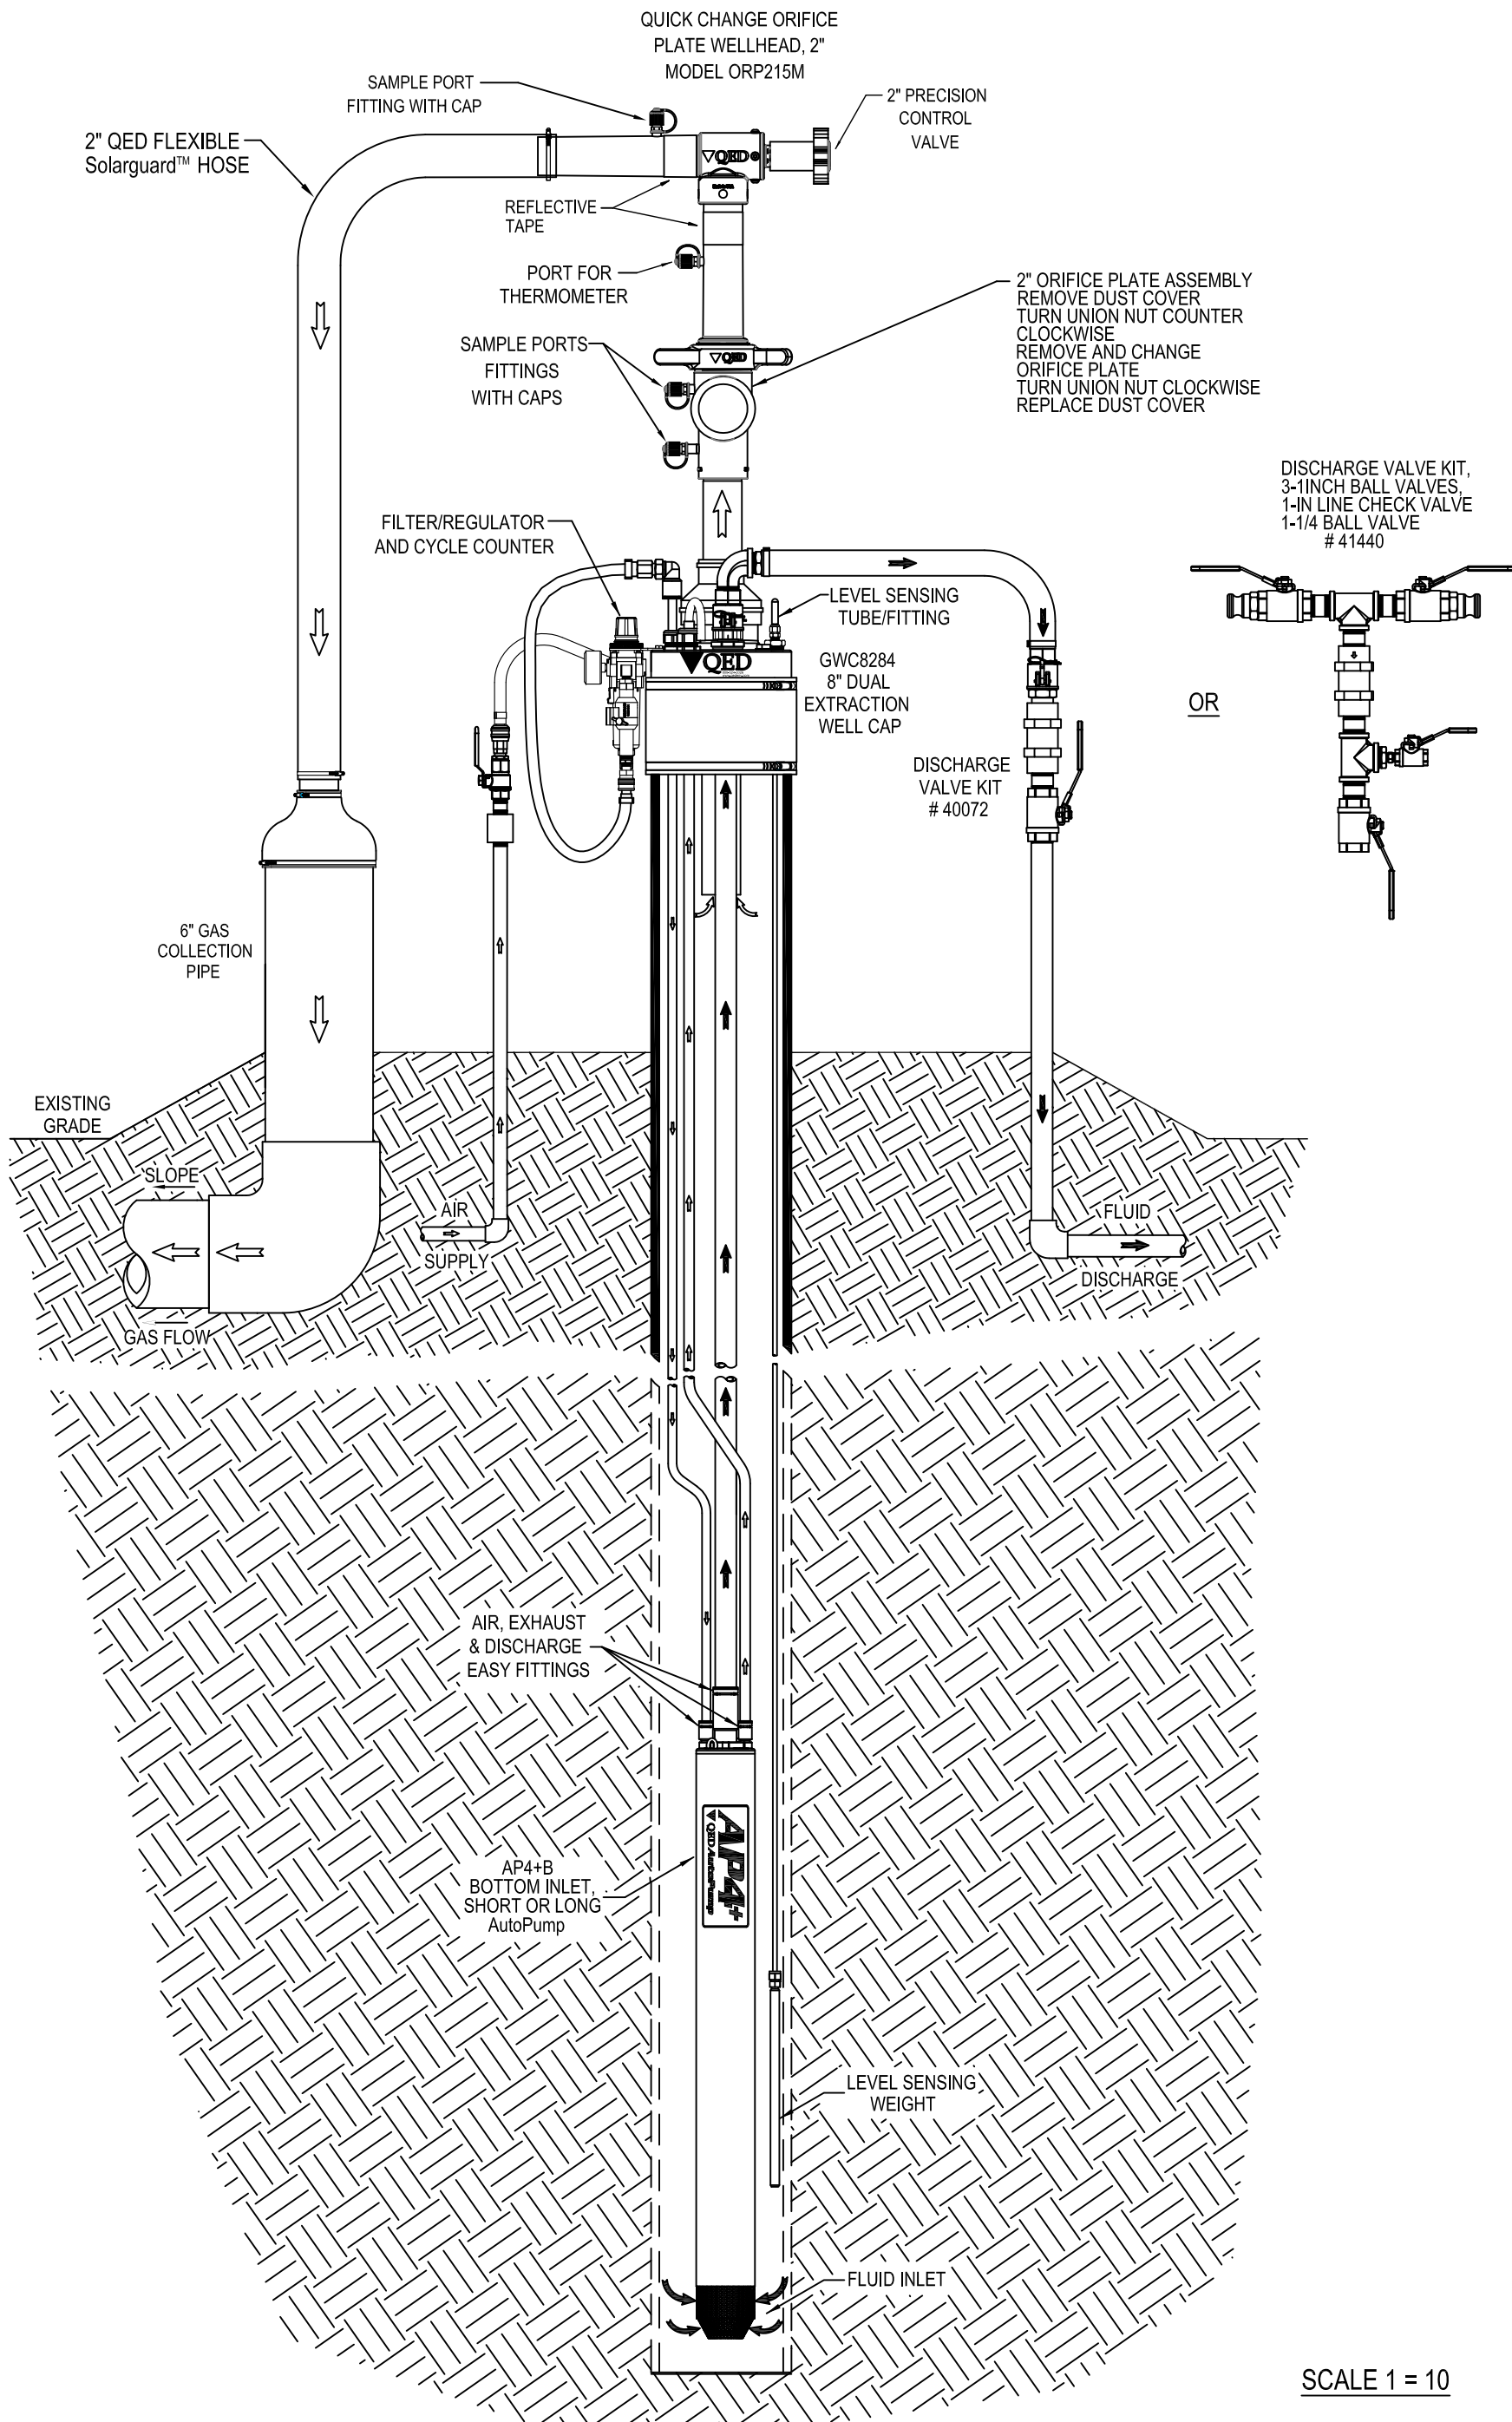

SCALE 1 = 10



734-995-2547 -US HEADQUARTERS  
 734-995-1170 -FAX  
 800-624-2026 -NORTH AMERICA TOLL FREE  
 www.QEDENV.COM -WEB PAGE

TOLERANCES UNLESS OTHERWISE SPECIFIED ANGULAR : .5° FRAC : .XXX : .005 .XX : .01 .XXXX : .0005	APPROVALS DRAWN TONY RAMIREZ DESIGNER LN CHECKED IBP APPROVED IBP	DATE 6-28-12 6-28-12 6-28-12 6-28-12	TITLE 8" DUAL EXTRACTION SYSTEM
			DWG No. 602402
			REV A
			SCALE 1 = 10
			SHT 1 OF 1